


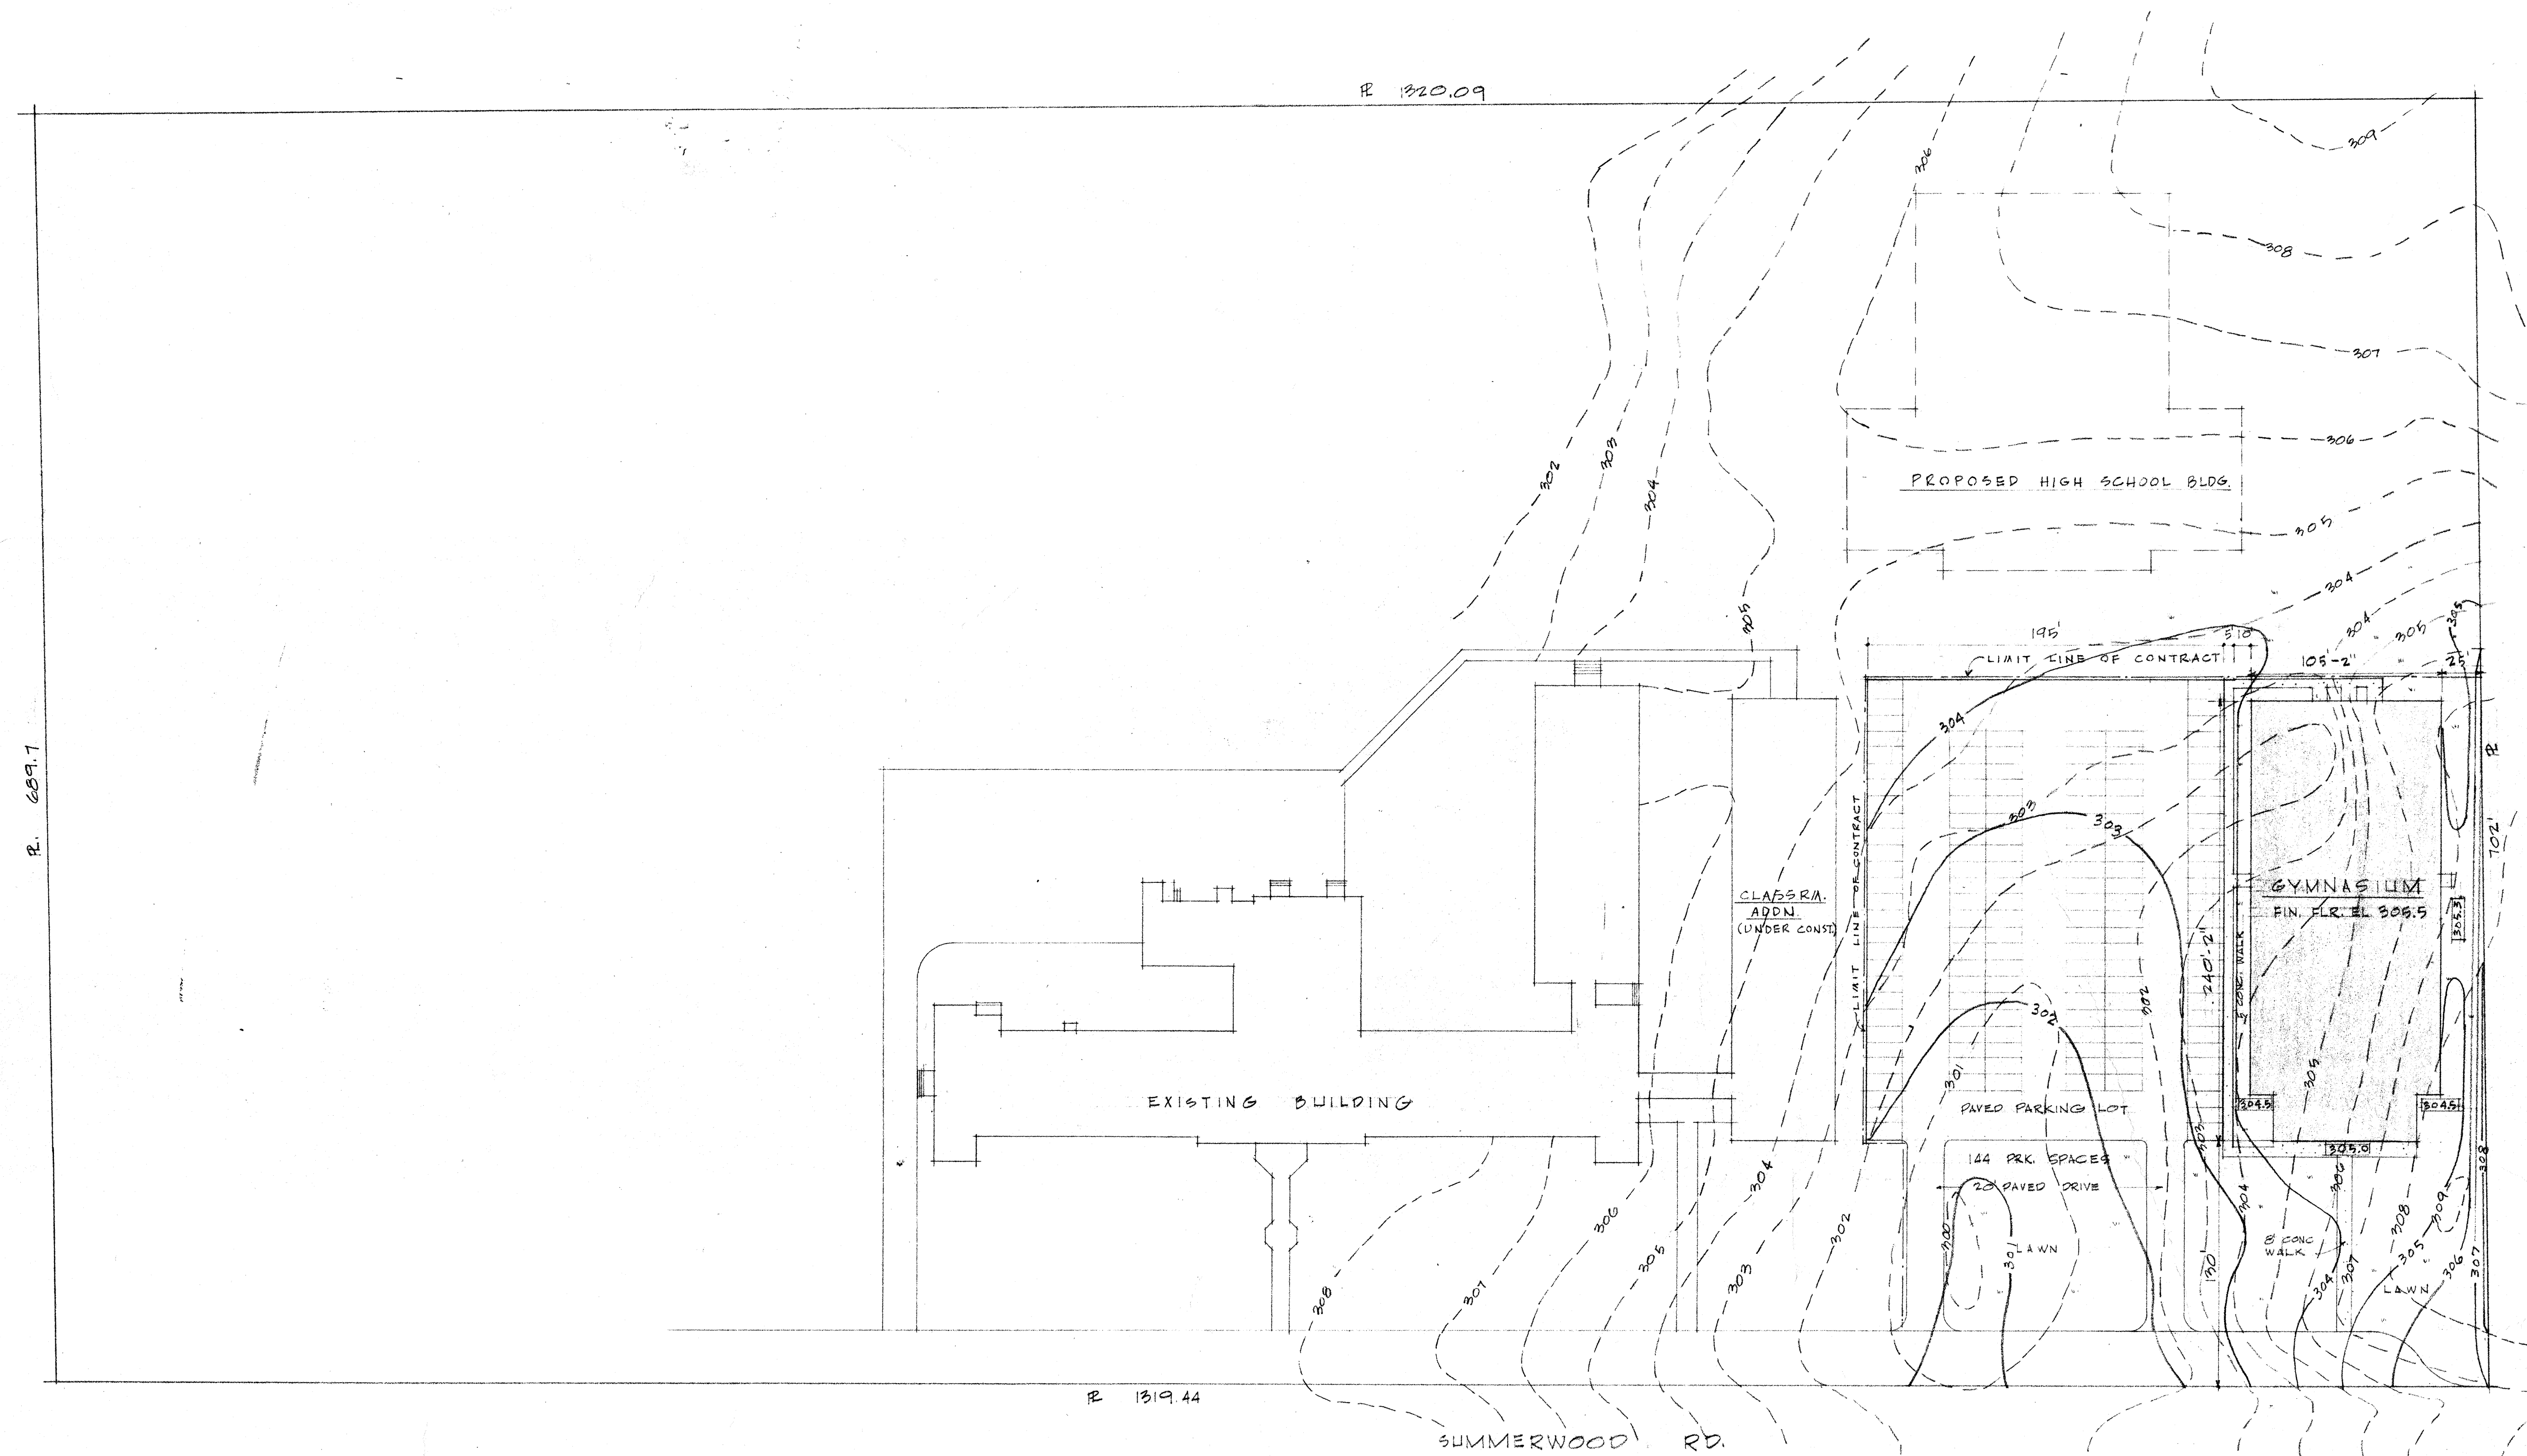

SITE PLAN

1" = 50'

LEGEND

- LAWN
- CONC. WALK
- EXIST. GRADES
- FINISH GRADES

ROBERT LEE HALL & ASSOCIATES
AIA ARCHITECTS
 3355 POPLAR AVENUE
 MEMPHIS, TENNESSEE

BEN R. WALLER, JR.
 LEWIS A. ELLIS
 RICHARD MOLENAAR

124 CAMP ST., SUITE 206
 NEW ORLEANS, LOUISIANA

DRAWN BY
 R.H.

CHECKED BY
 R.H.

DATE

GYMNASIUM
 FAIRLEY ROAD SCHOOL
 MEMPHIS, TENN.

COMM. NO.
 6701

SHEET
 1