



FIRST FLOOR PLAN
REDUCED DRAWING

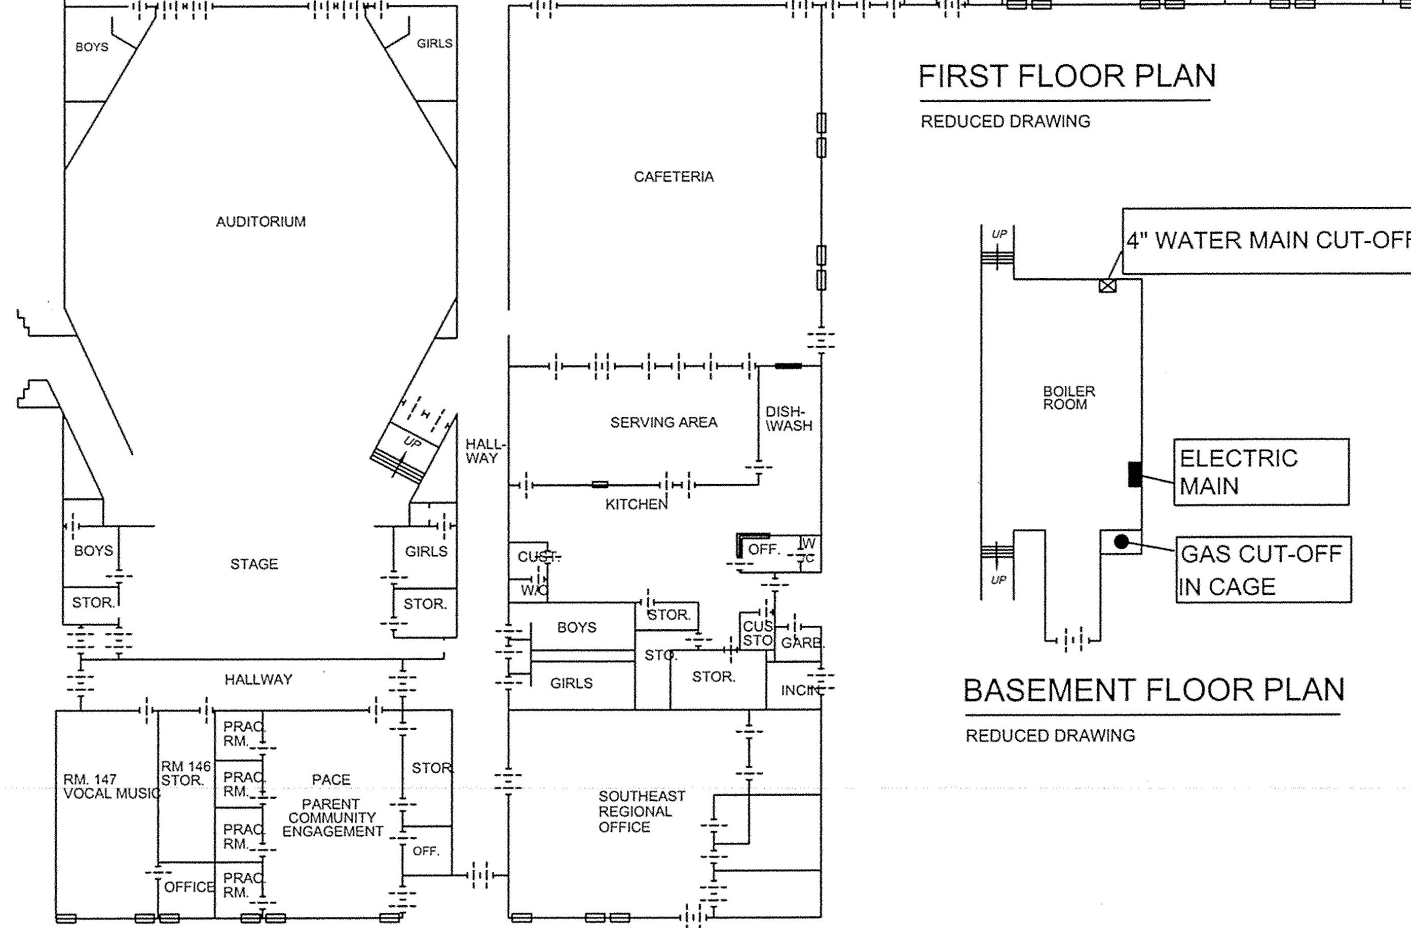

BASEMENT FLOOR PLAN
REDUCED DRAWING

 

No.	DATE	REMARKS	BY
REVISIONS			
BOARD OF EDUCATION of the MEMPHIS CITY SCHOOLS			
FLOOR PLAN			
SCALE AS SHOWN	SHEET 2 OF 3	SCHOOL AIRWAYS MIDDLE	DRAWING NO. B- 123