

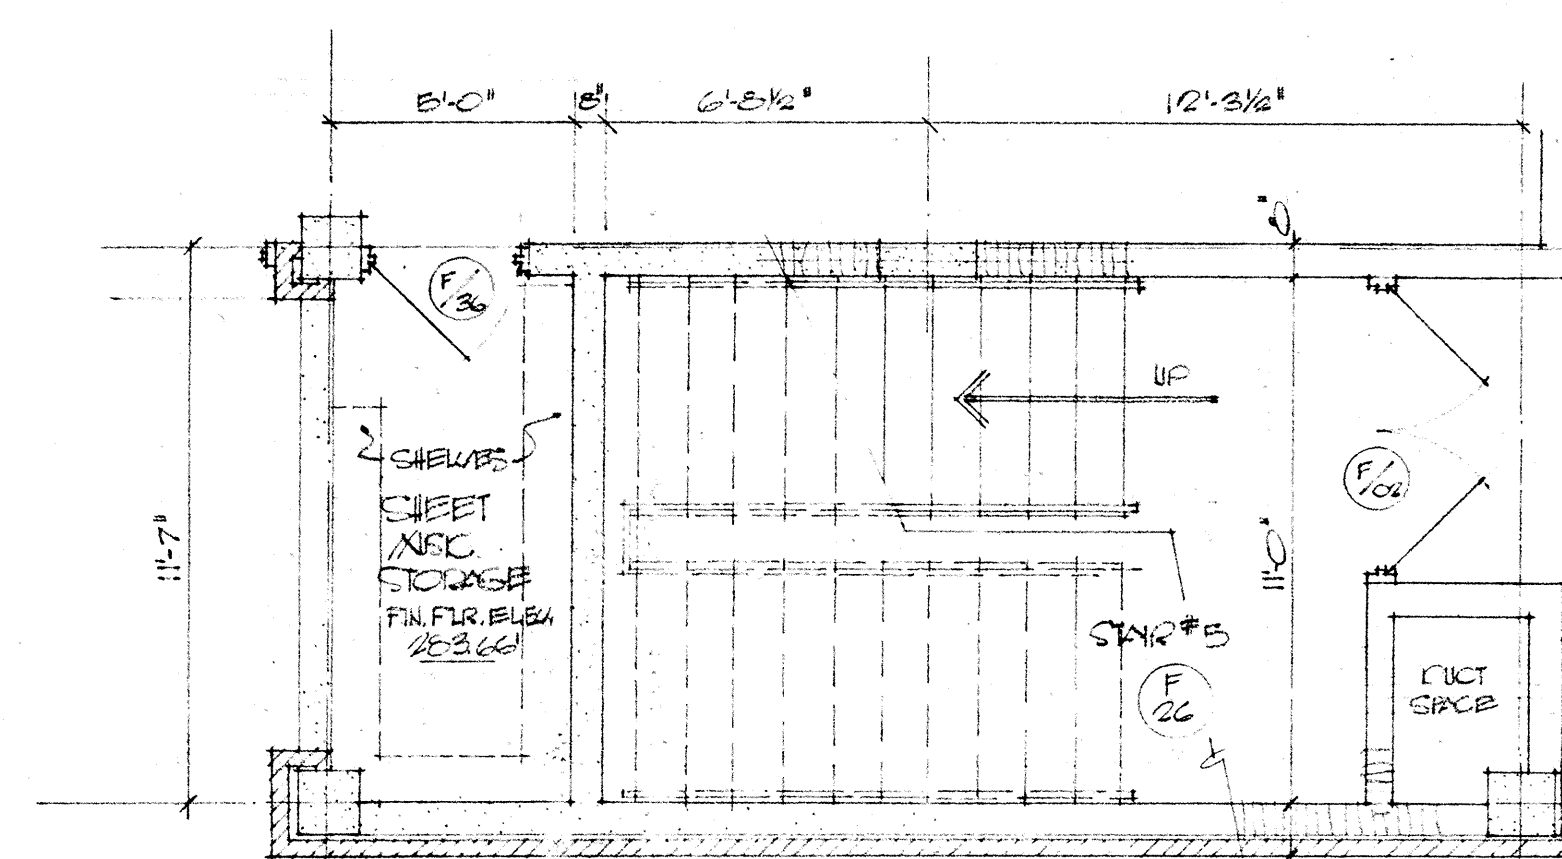
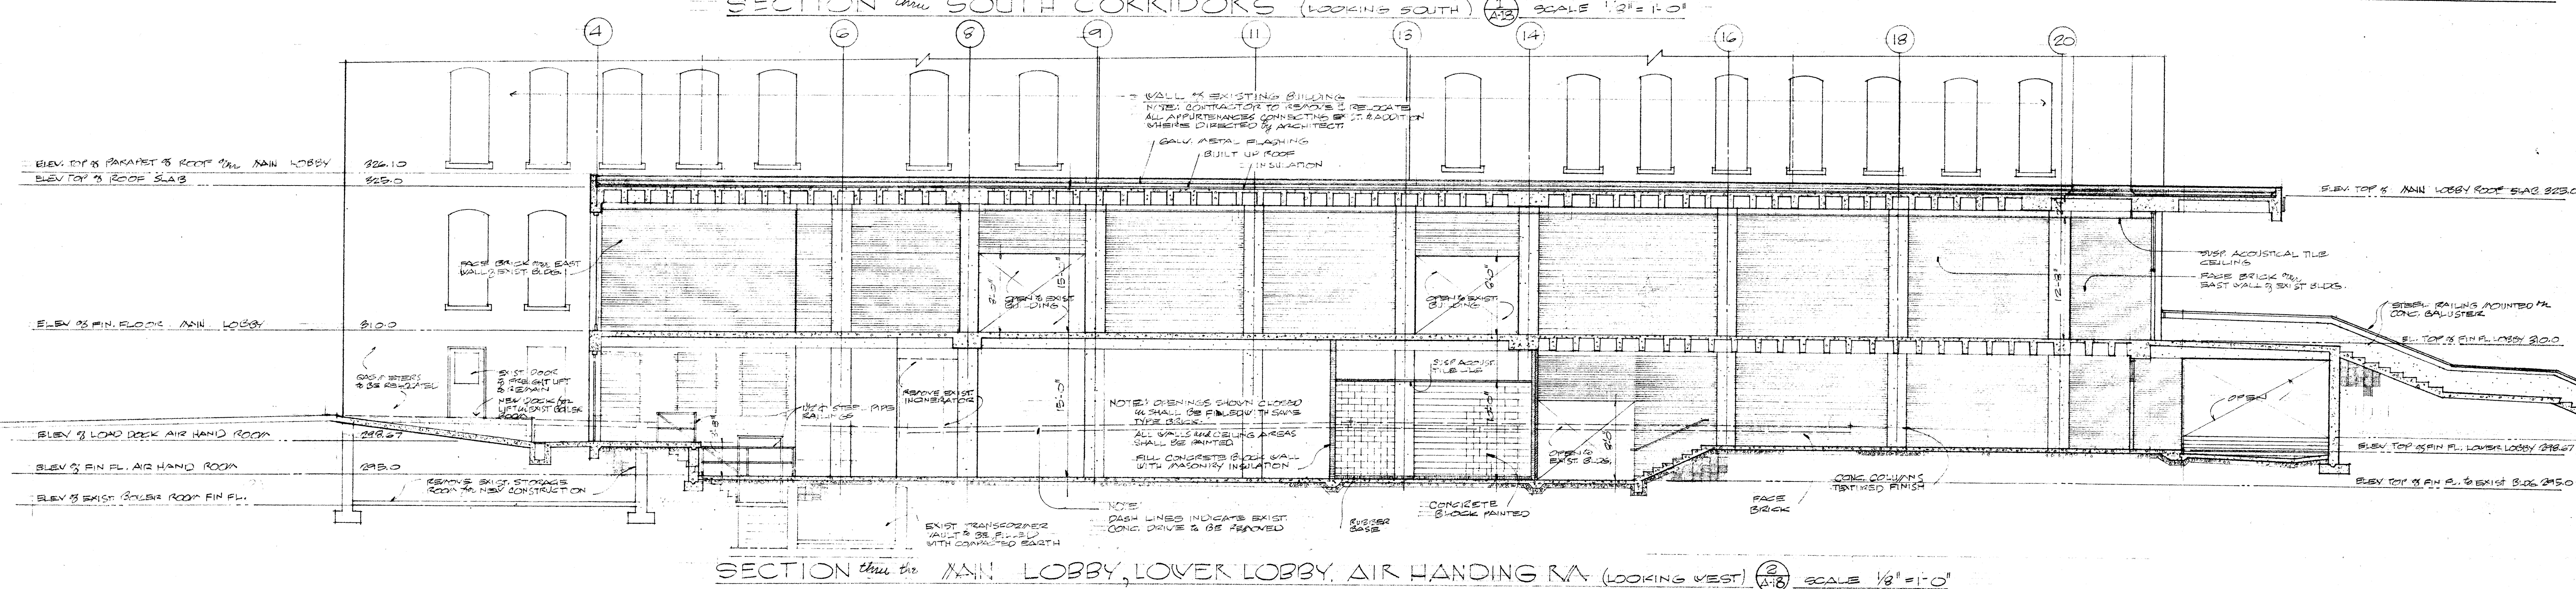
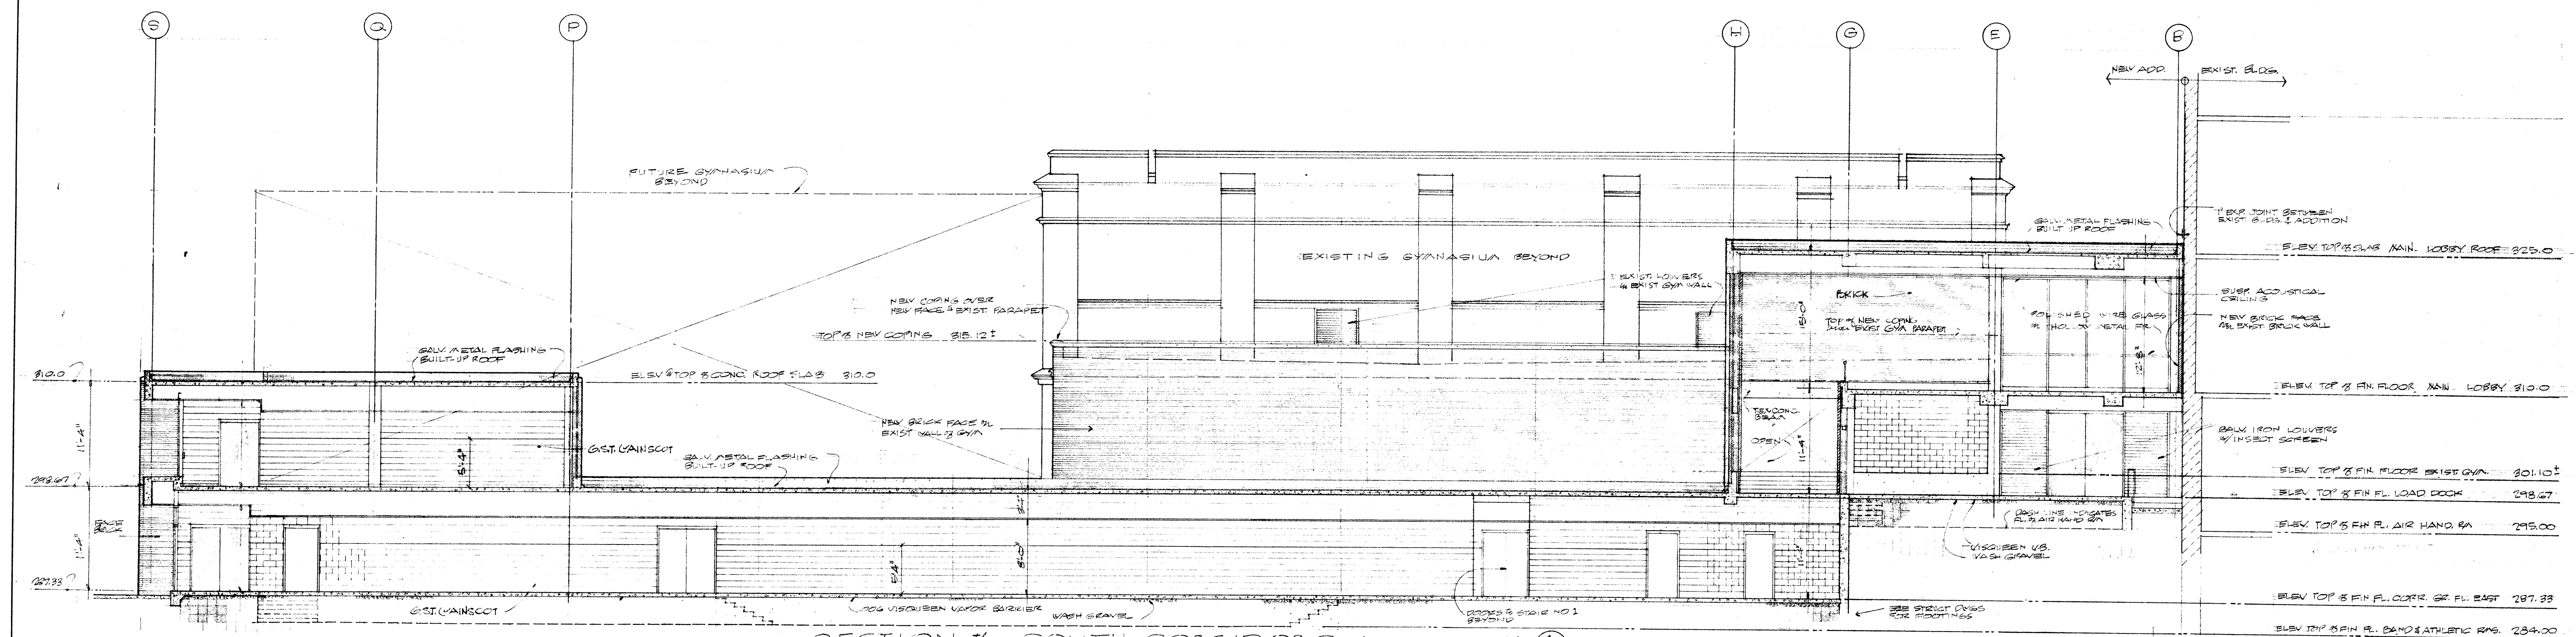
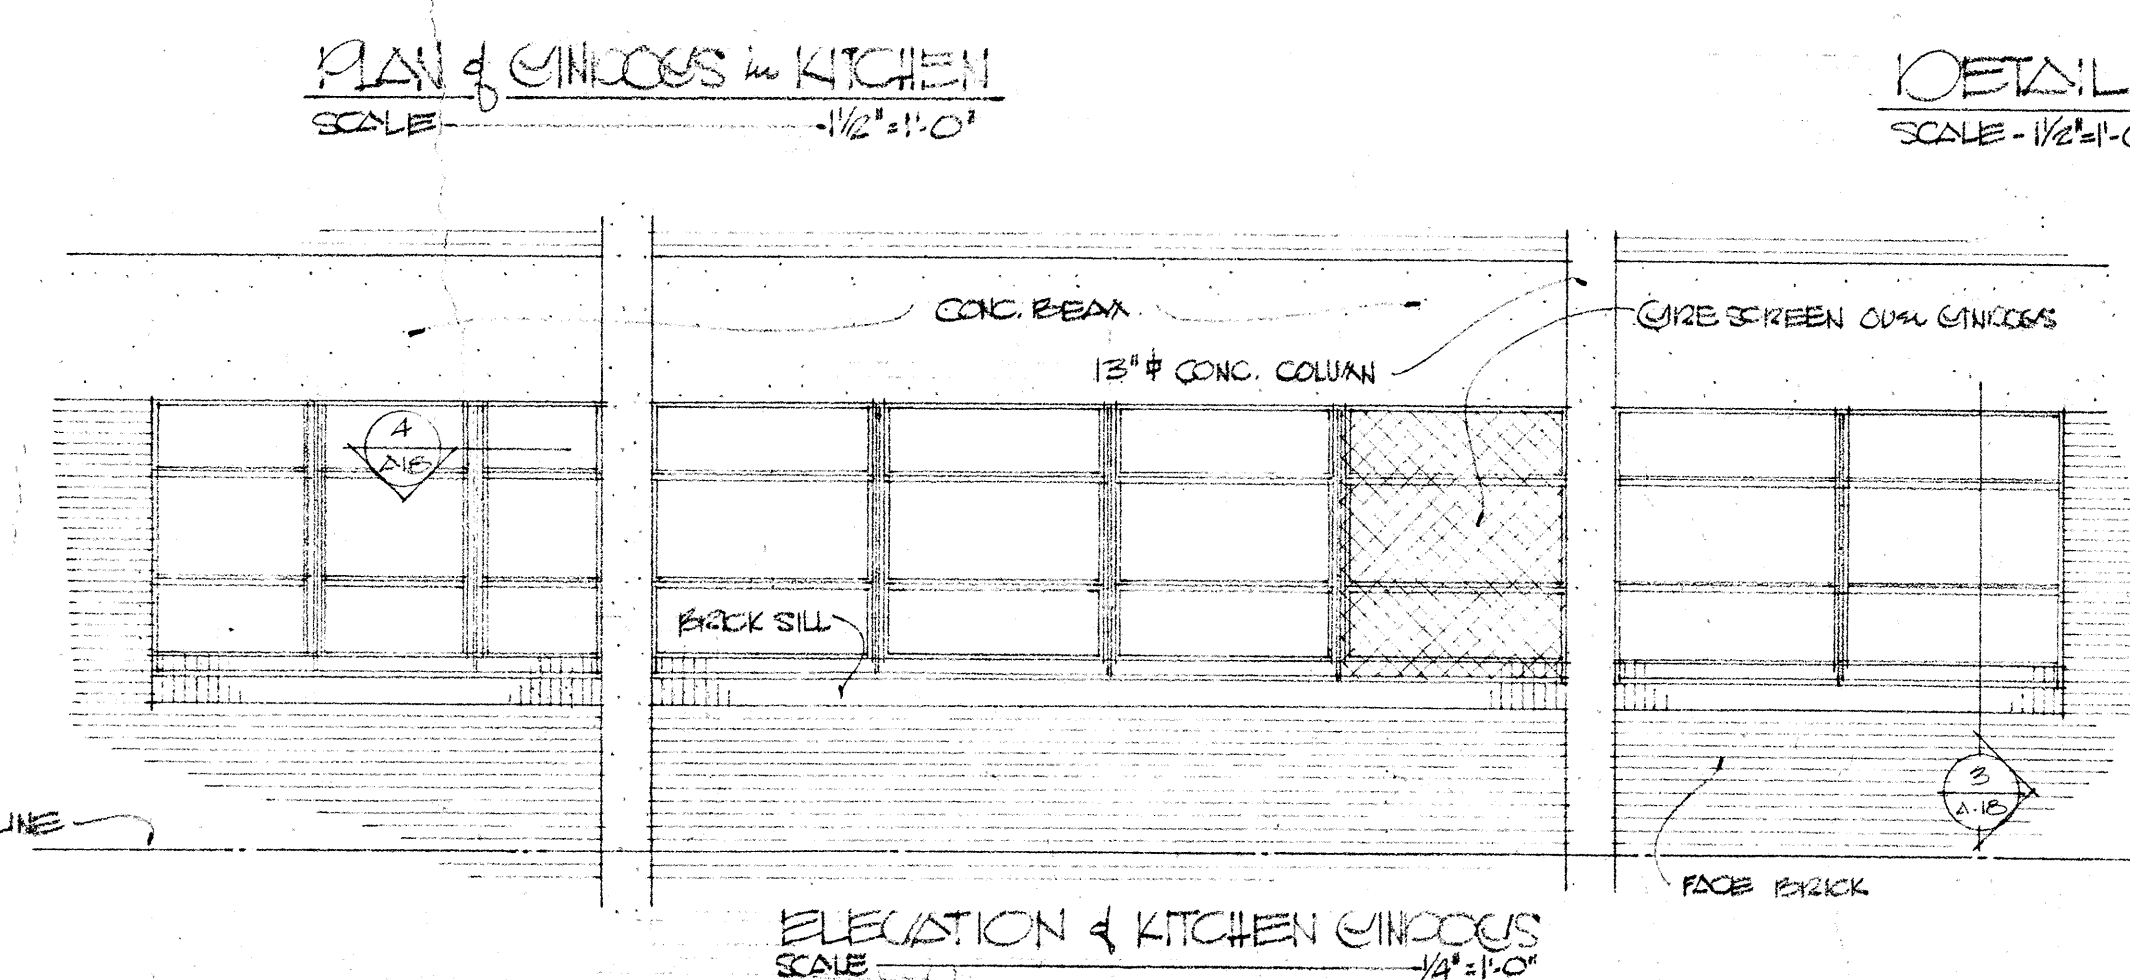


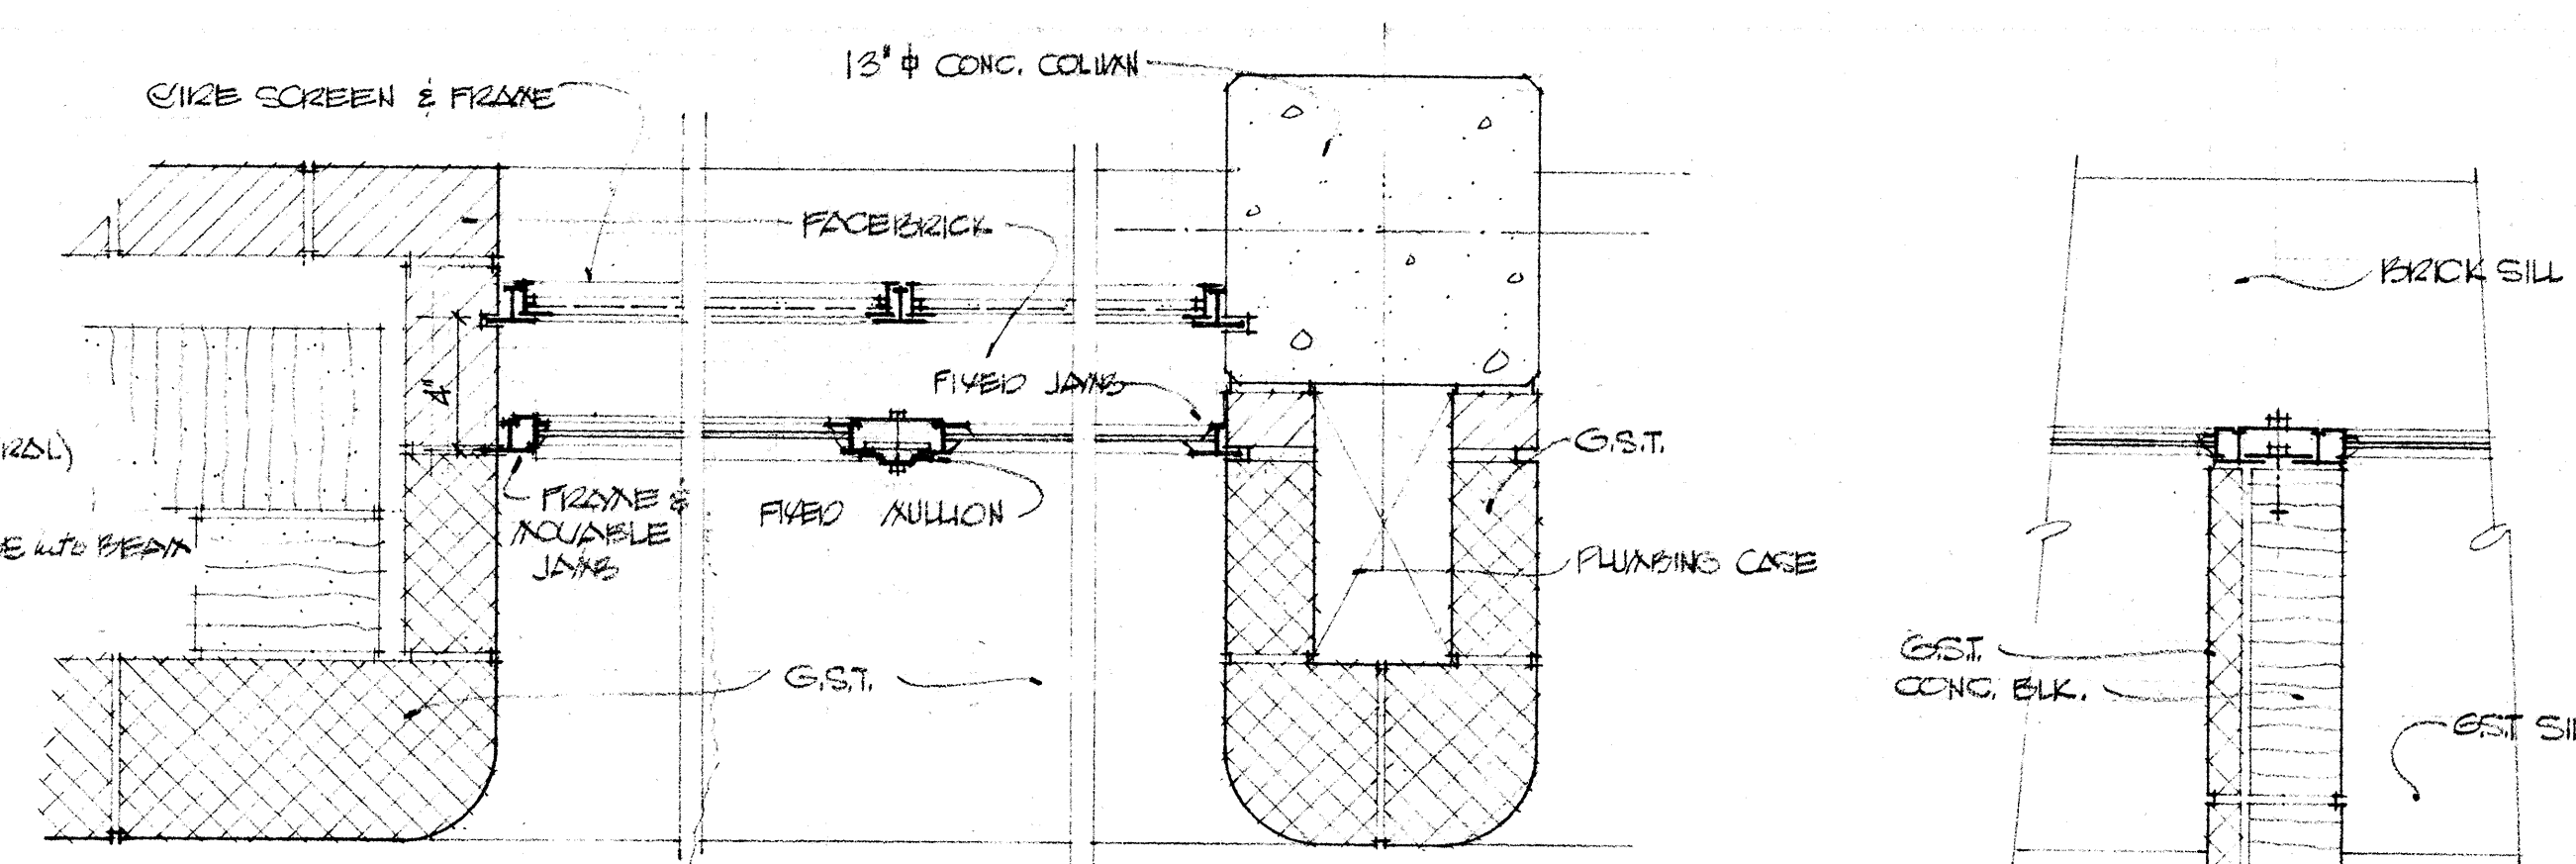

FINAL NOTES:

- ① FLOOR of MUSIC STORAGE to be ANTI-ABRASION TILE.
- ② WALLS to be CONC. FLK. PAINTED NO CORUSOL.
- ③ CEILING to be ACOUSTICAL PLASTER on SLAB.

NOTE -
SEE FULL CALL SECTION ON
SAT. 4/26.

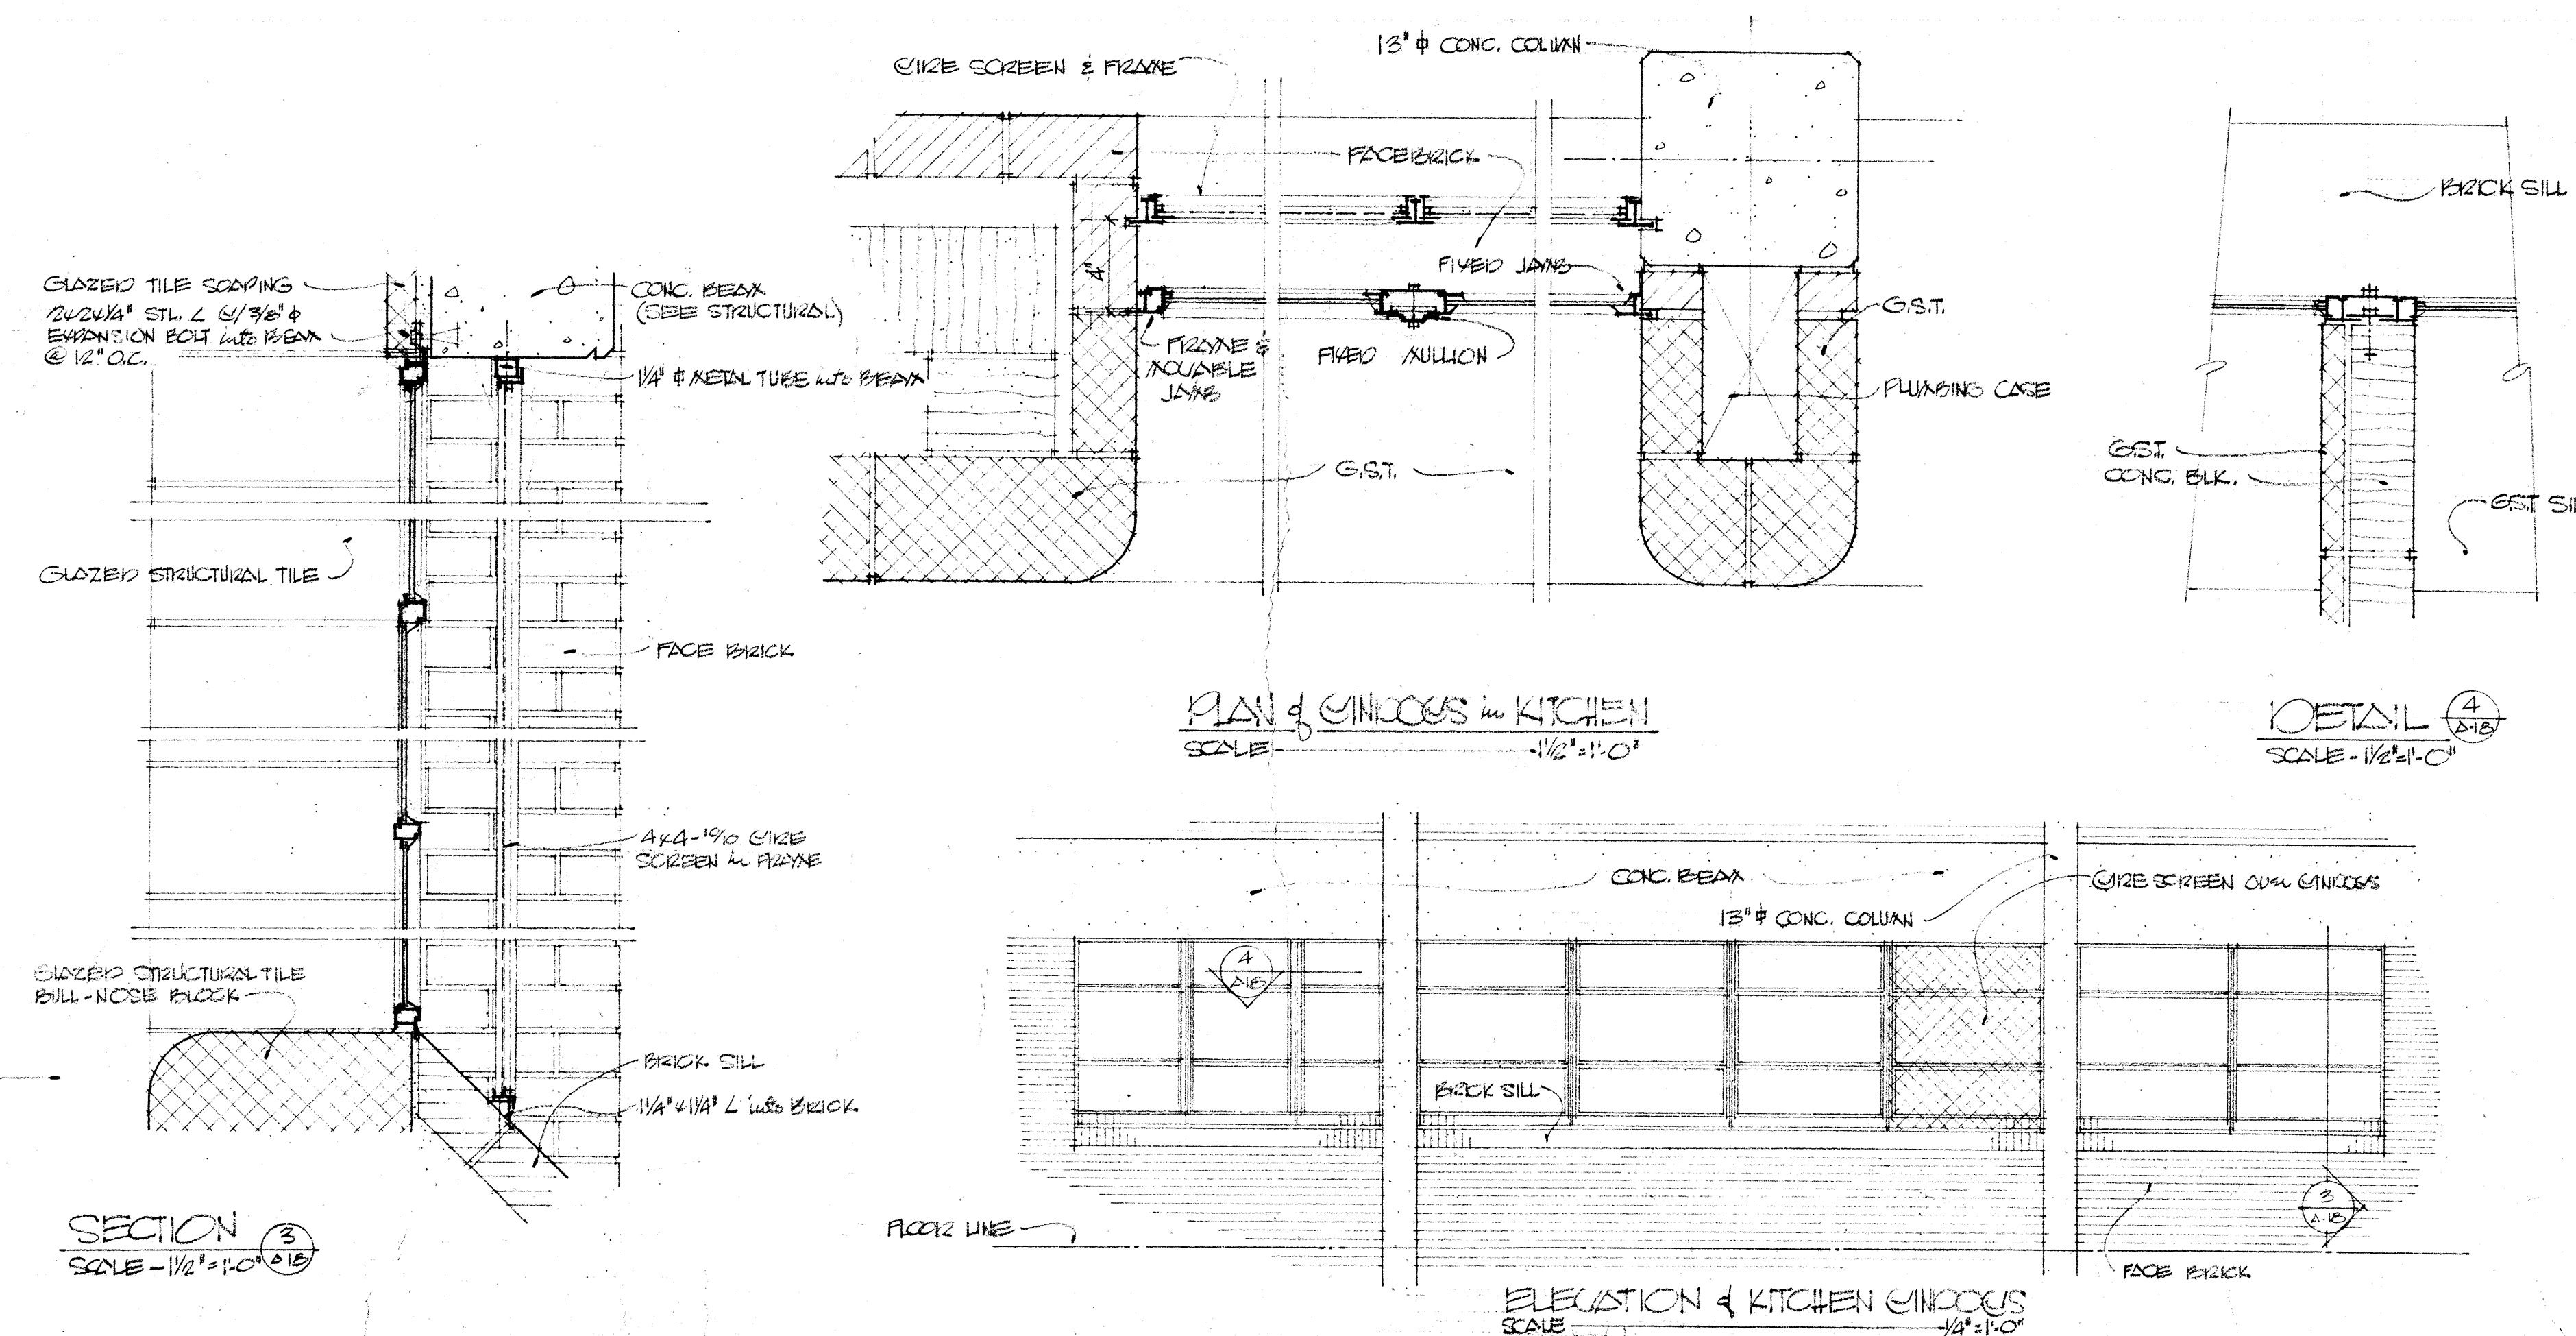

DATE: 1/25/77

DATE: 1/21/61

S. S. KENWORTHY & ASSOCS.

STRUCTURAL	CAMPBELL &	ENGINEER
	MECHANICAL	ENGINEERS

CONSULTANT
ENGINEERS

FRANK LANSKY ARCHITECT
167 South Second Building

Memphis	CLIFTON WATSON ARCHITECT 3340 Poplar Avenue Memphis Tennessee	Tennessee
---------	---	-----------

ASSOCIATED
ARCHITECTS

ADDITION & ALTERATIONS
CENTRAL HIGH SCHOOL
BOARD OF EDUCATION MEMPHIS CITY SCHOOLS
MEMPHIS TENNESSEE

SHEET NO.
A-18 OF 87