



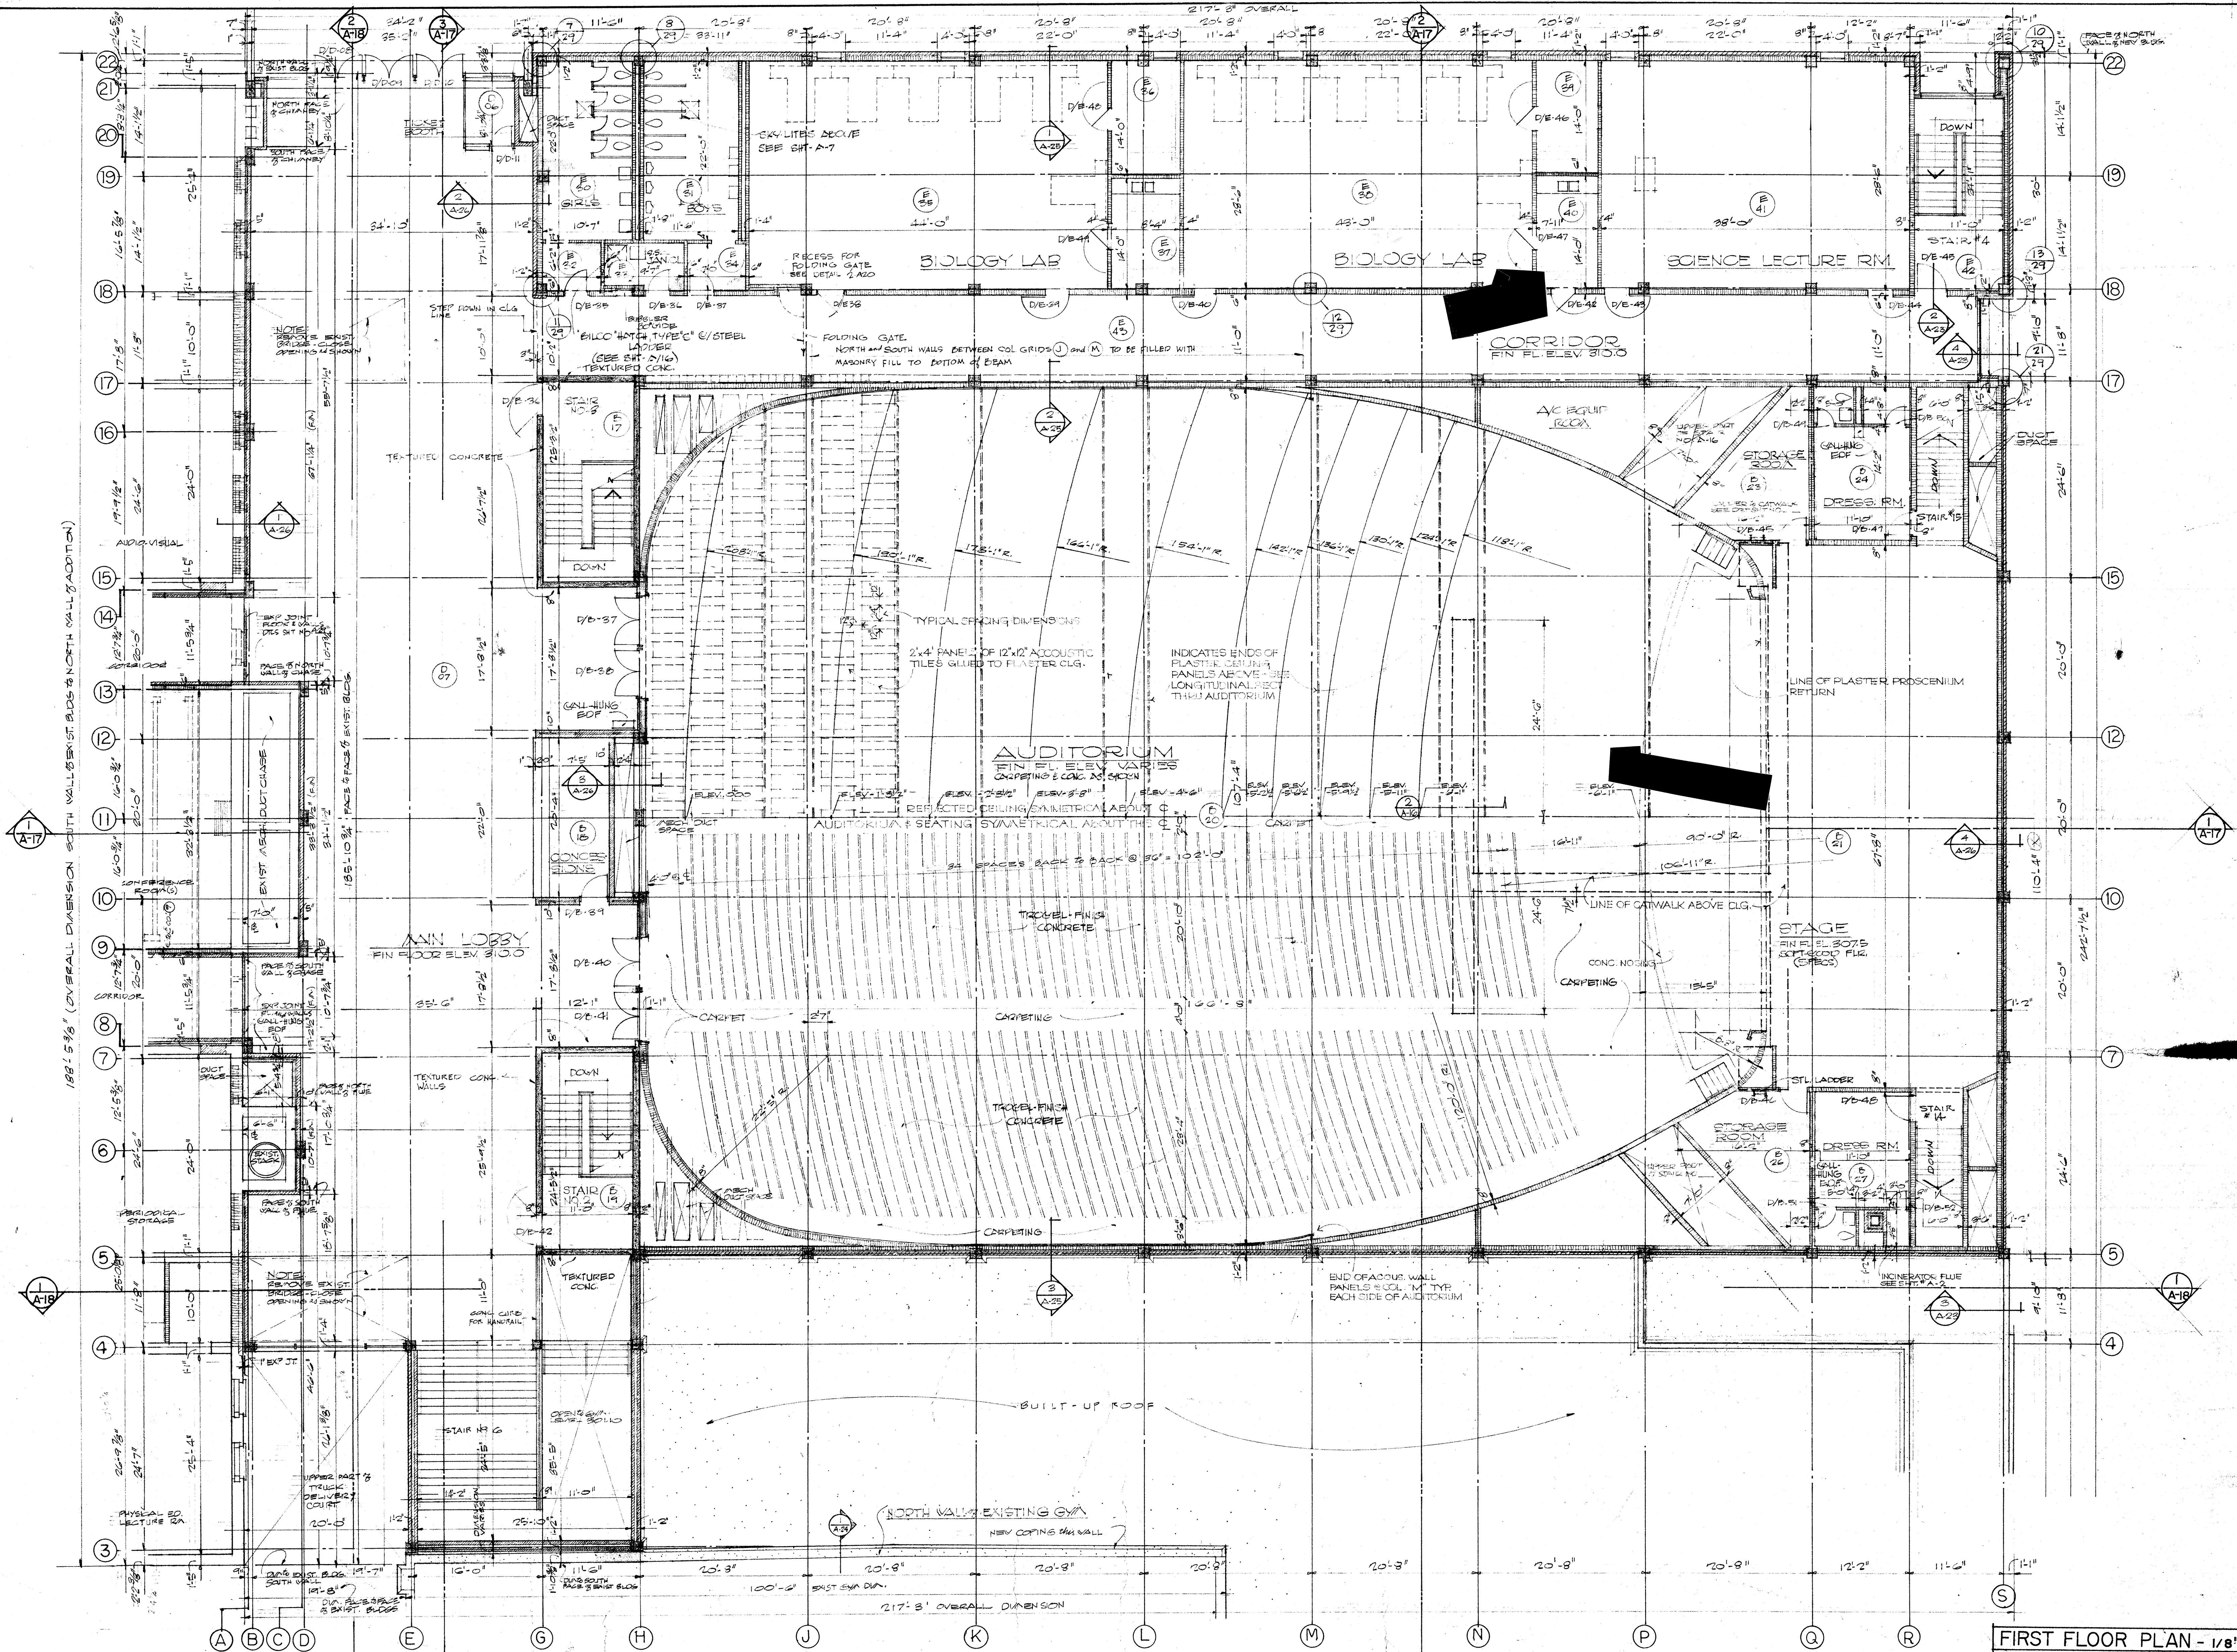

FIRST FLOOR PLAN - 1/8"

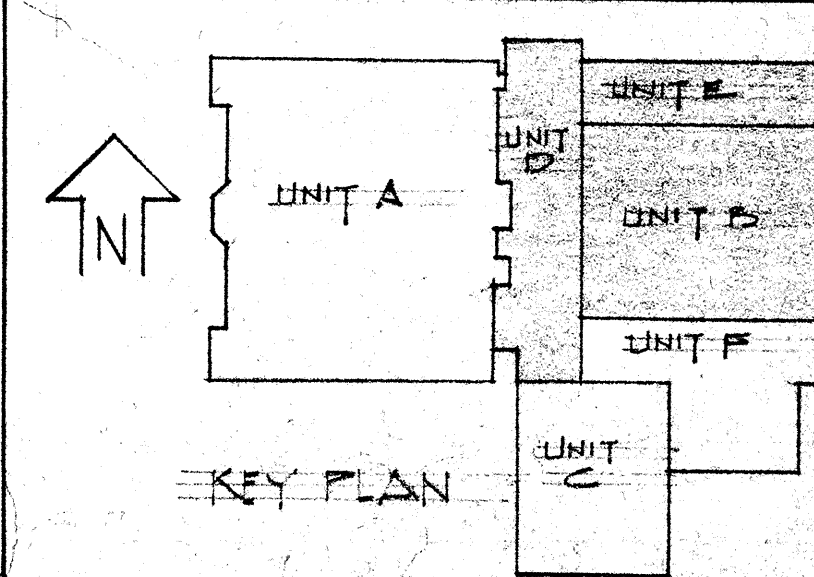

# ADDITION & ALTERATION CENTRAL HIGH SCHOOL BOARD OF EDUCATION MEMPHIS CITY SCHOOLS MEMPHIS TENNESSEE

ASSOCIATED ARCHITECTS  
FRANK LANSKY ARCHITECT  
167 South Second Building  
Memphis Tennessee

CONSULTANT ENGINEERS  
S.S. KENWORTHY & ASSOC.  
STRUCTURAL ENGINEERS  
CAMPBELL & CO.  
MECHANICAL ENGINEERS