


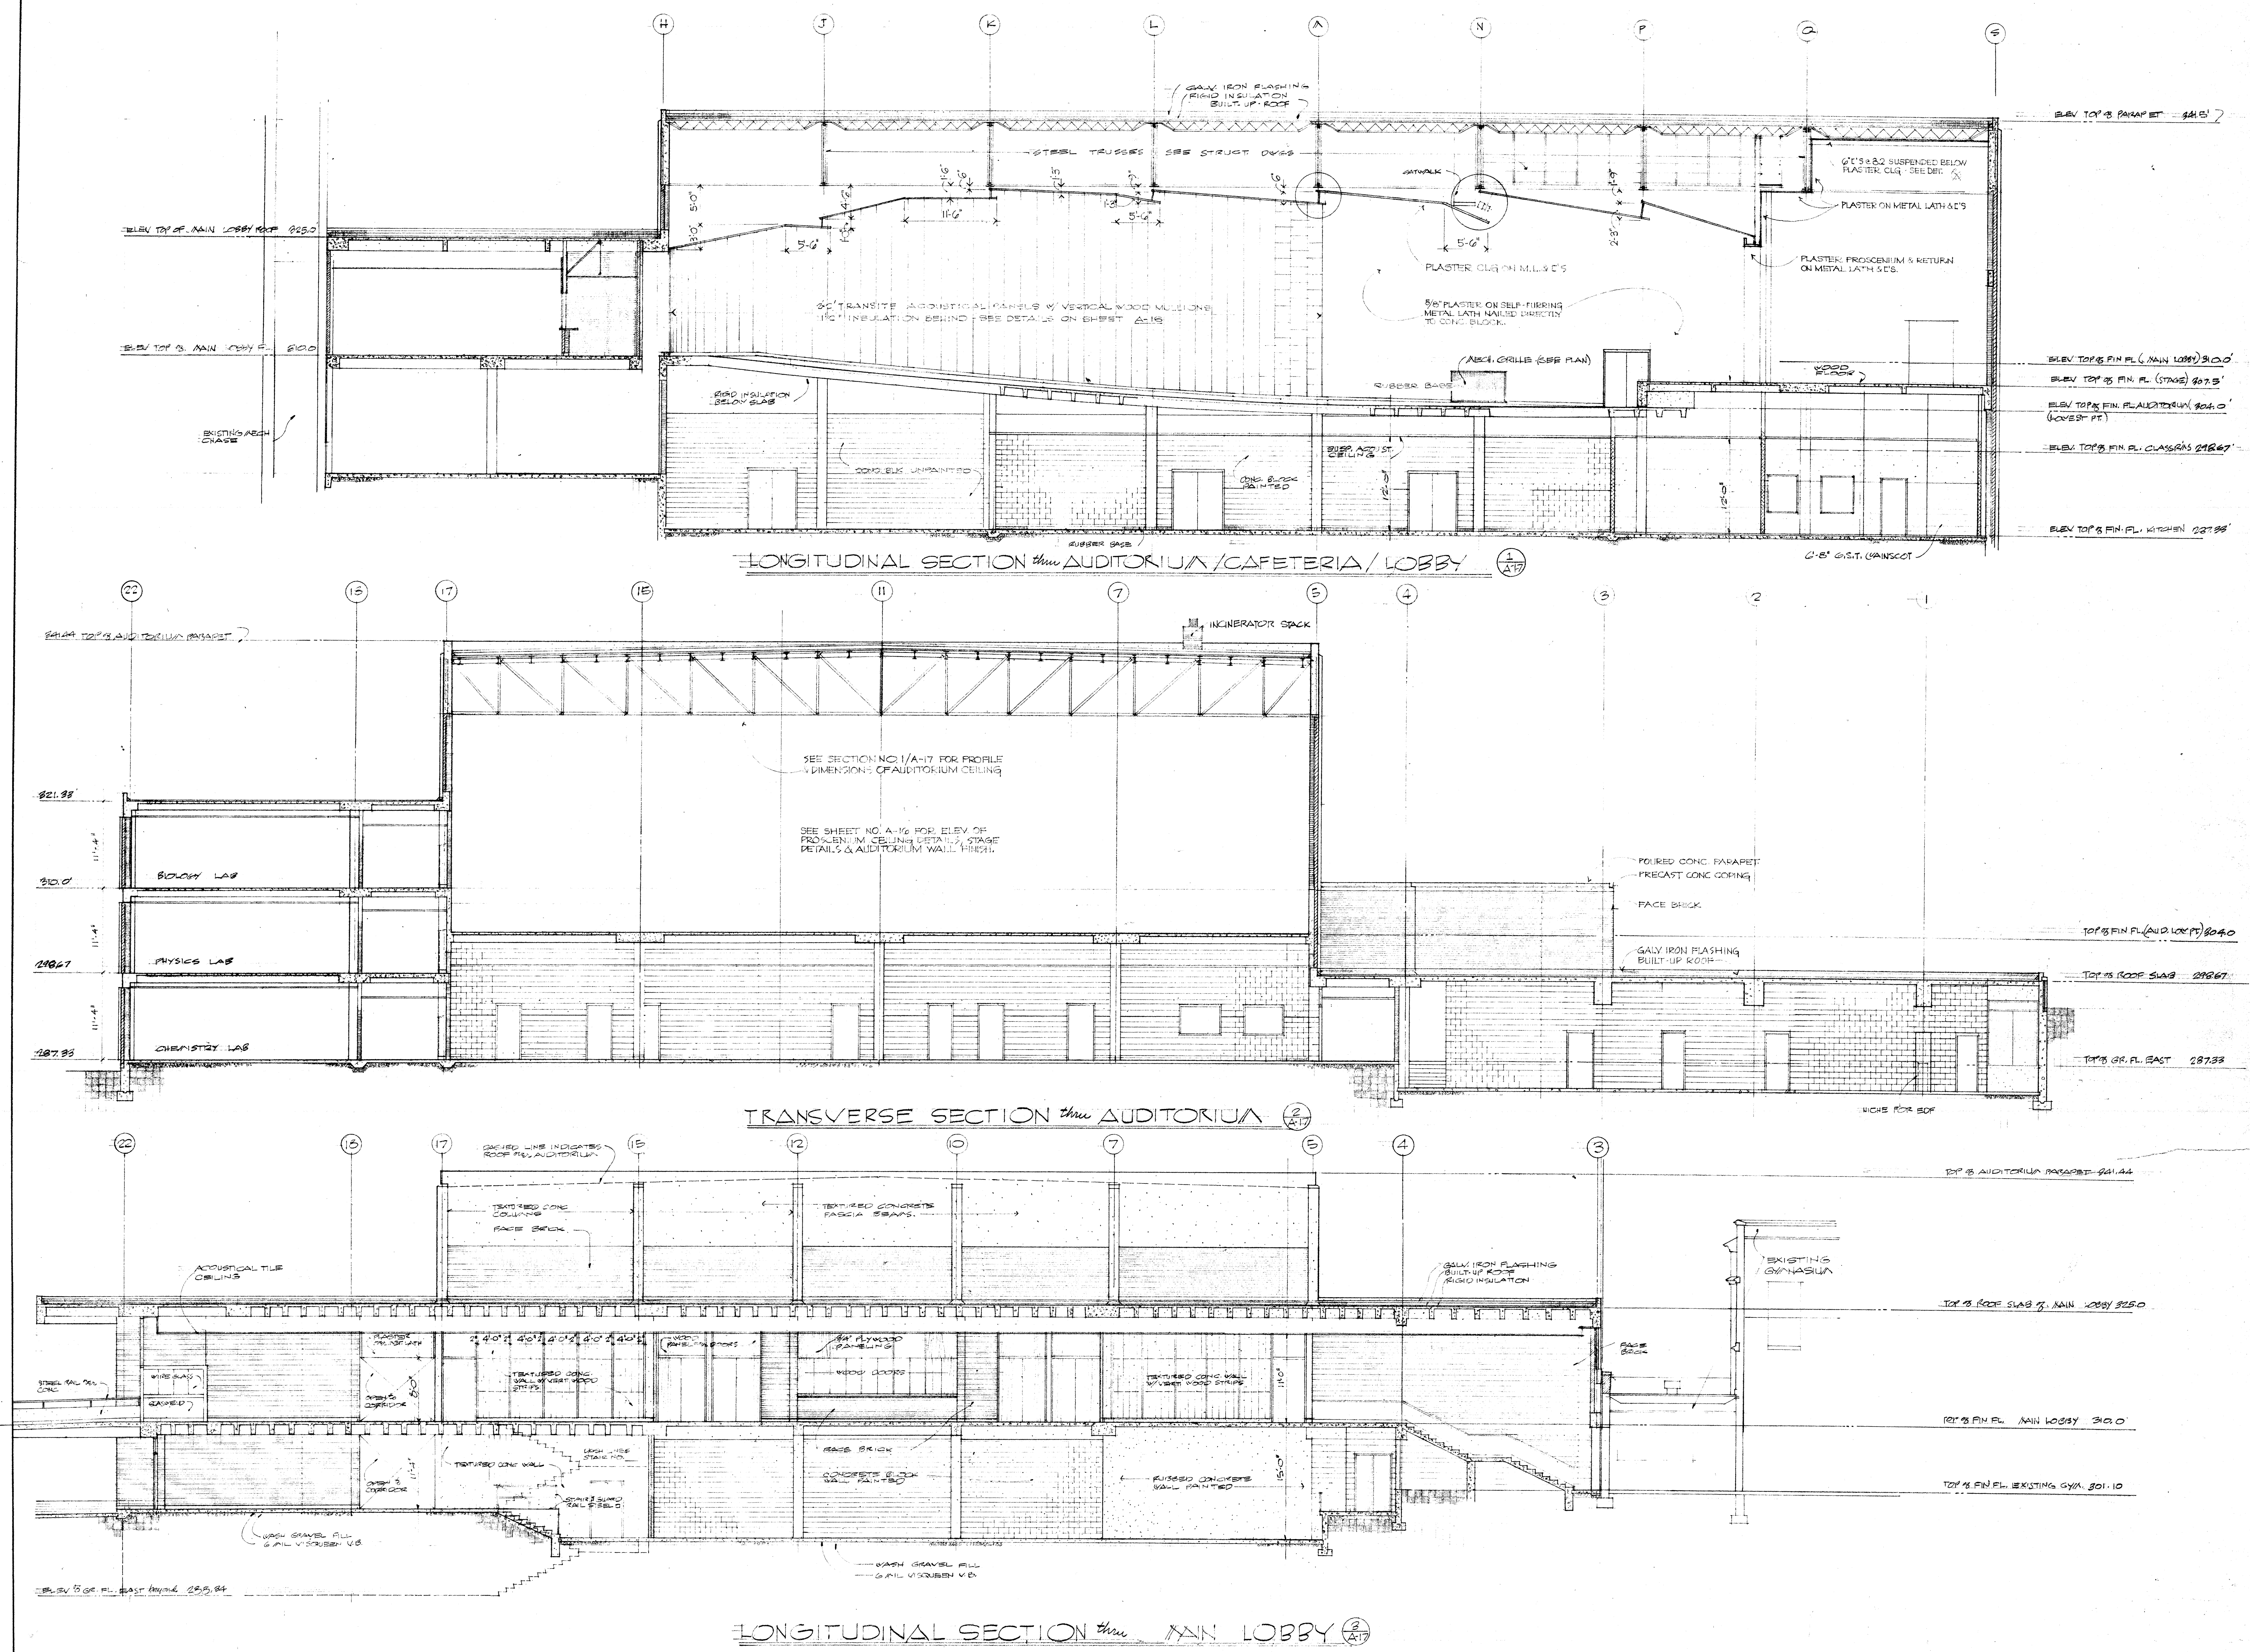

SCALE ALL DRAWINGS THIS SHEET 1/8"=1'-0"

DATE: 11/27/67 DRAWN: [blank] CHECKED: [blank]	
S.S. KENWORTHY & ASSOCS. STRUCTURAL ENGINEER	CAMPBELL & CAMPBELL MECHANICAL ENGINEERS
CONSULTANT ENGINEERS	
FRANK LANSKY ARCHITECT 167 South Building Memphis Tennessee	CLIFTON WATSON ARCHITECT 3340 Poplar Avenue Memphis Tennessee
ASSOCIATED ARCHITECTS	
ADDITION & ALTERATIONS CENTRAL HIGH SCHOOL BOARD OF EDUCATION MEMPHIS CITY SCHOOLS MEMPHIS TENNESSEE	
SHEET NO. A-17 OF 87	