

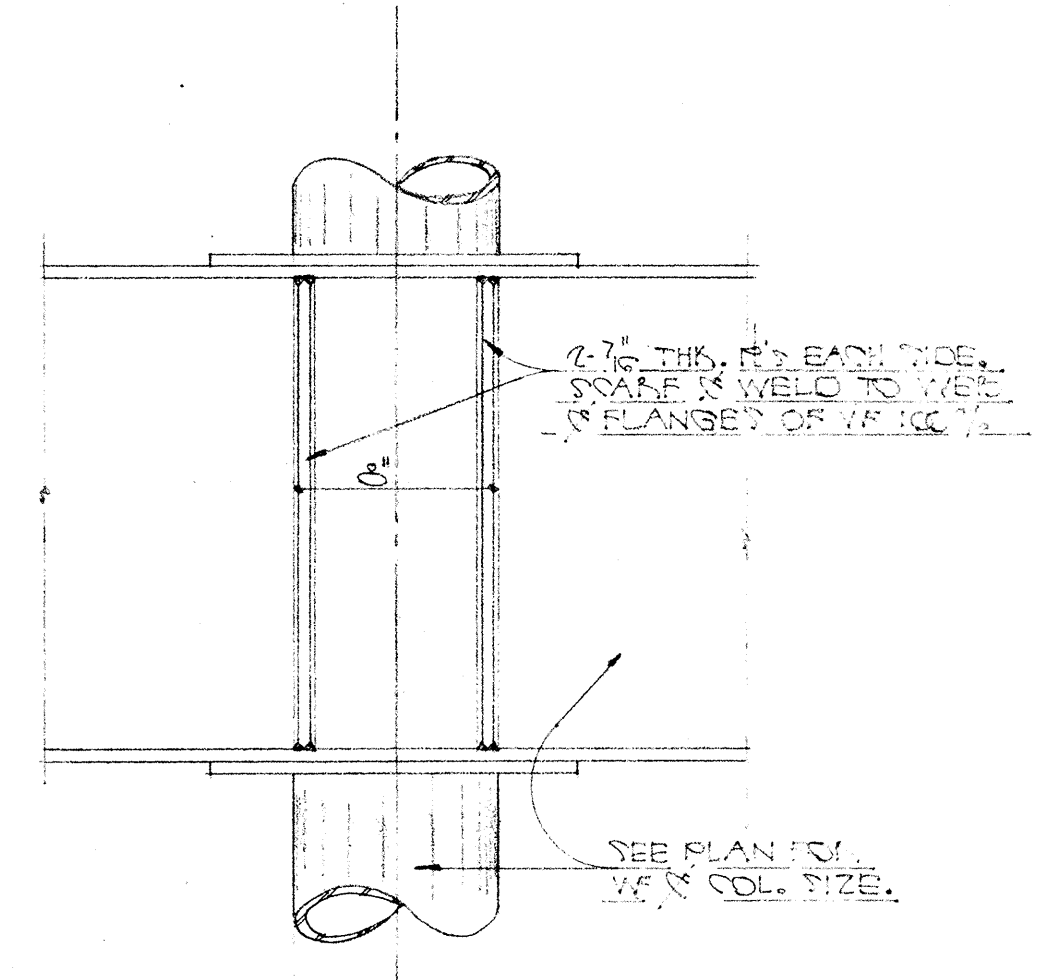


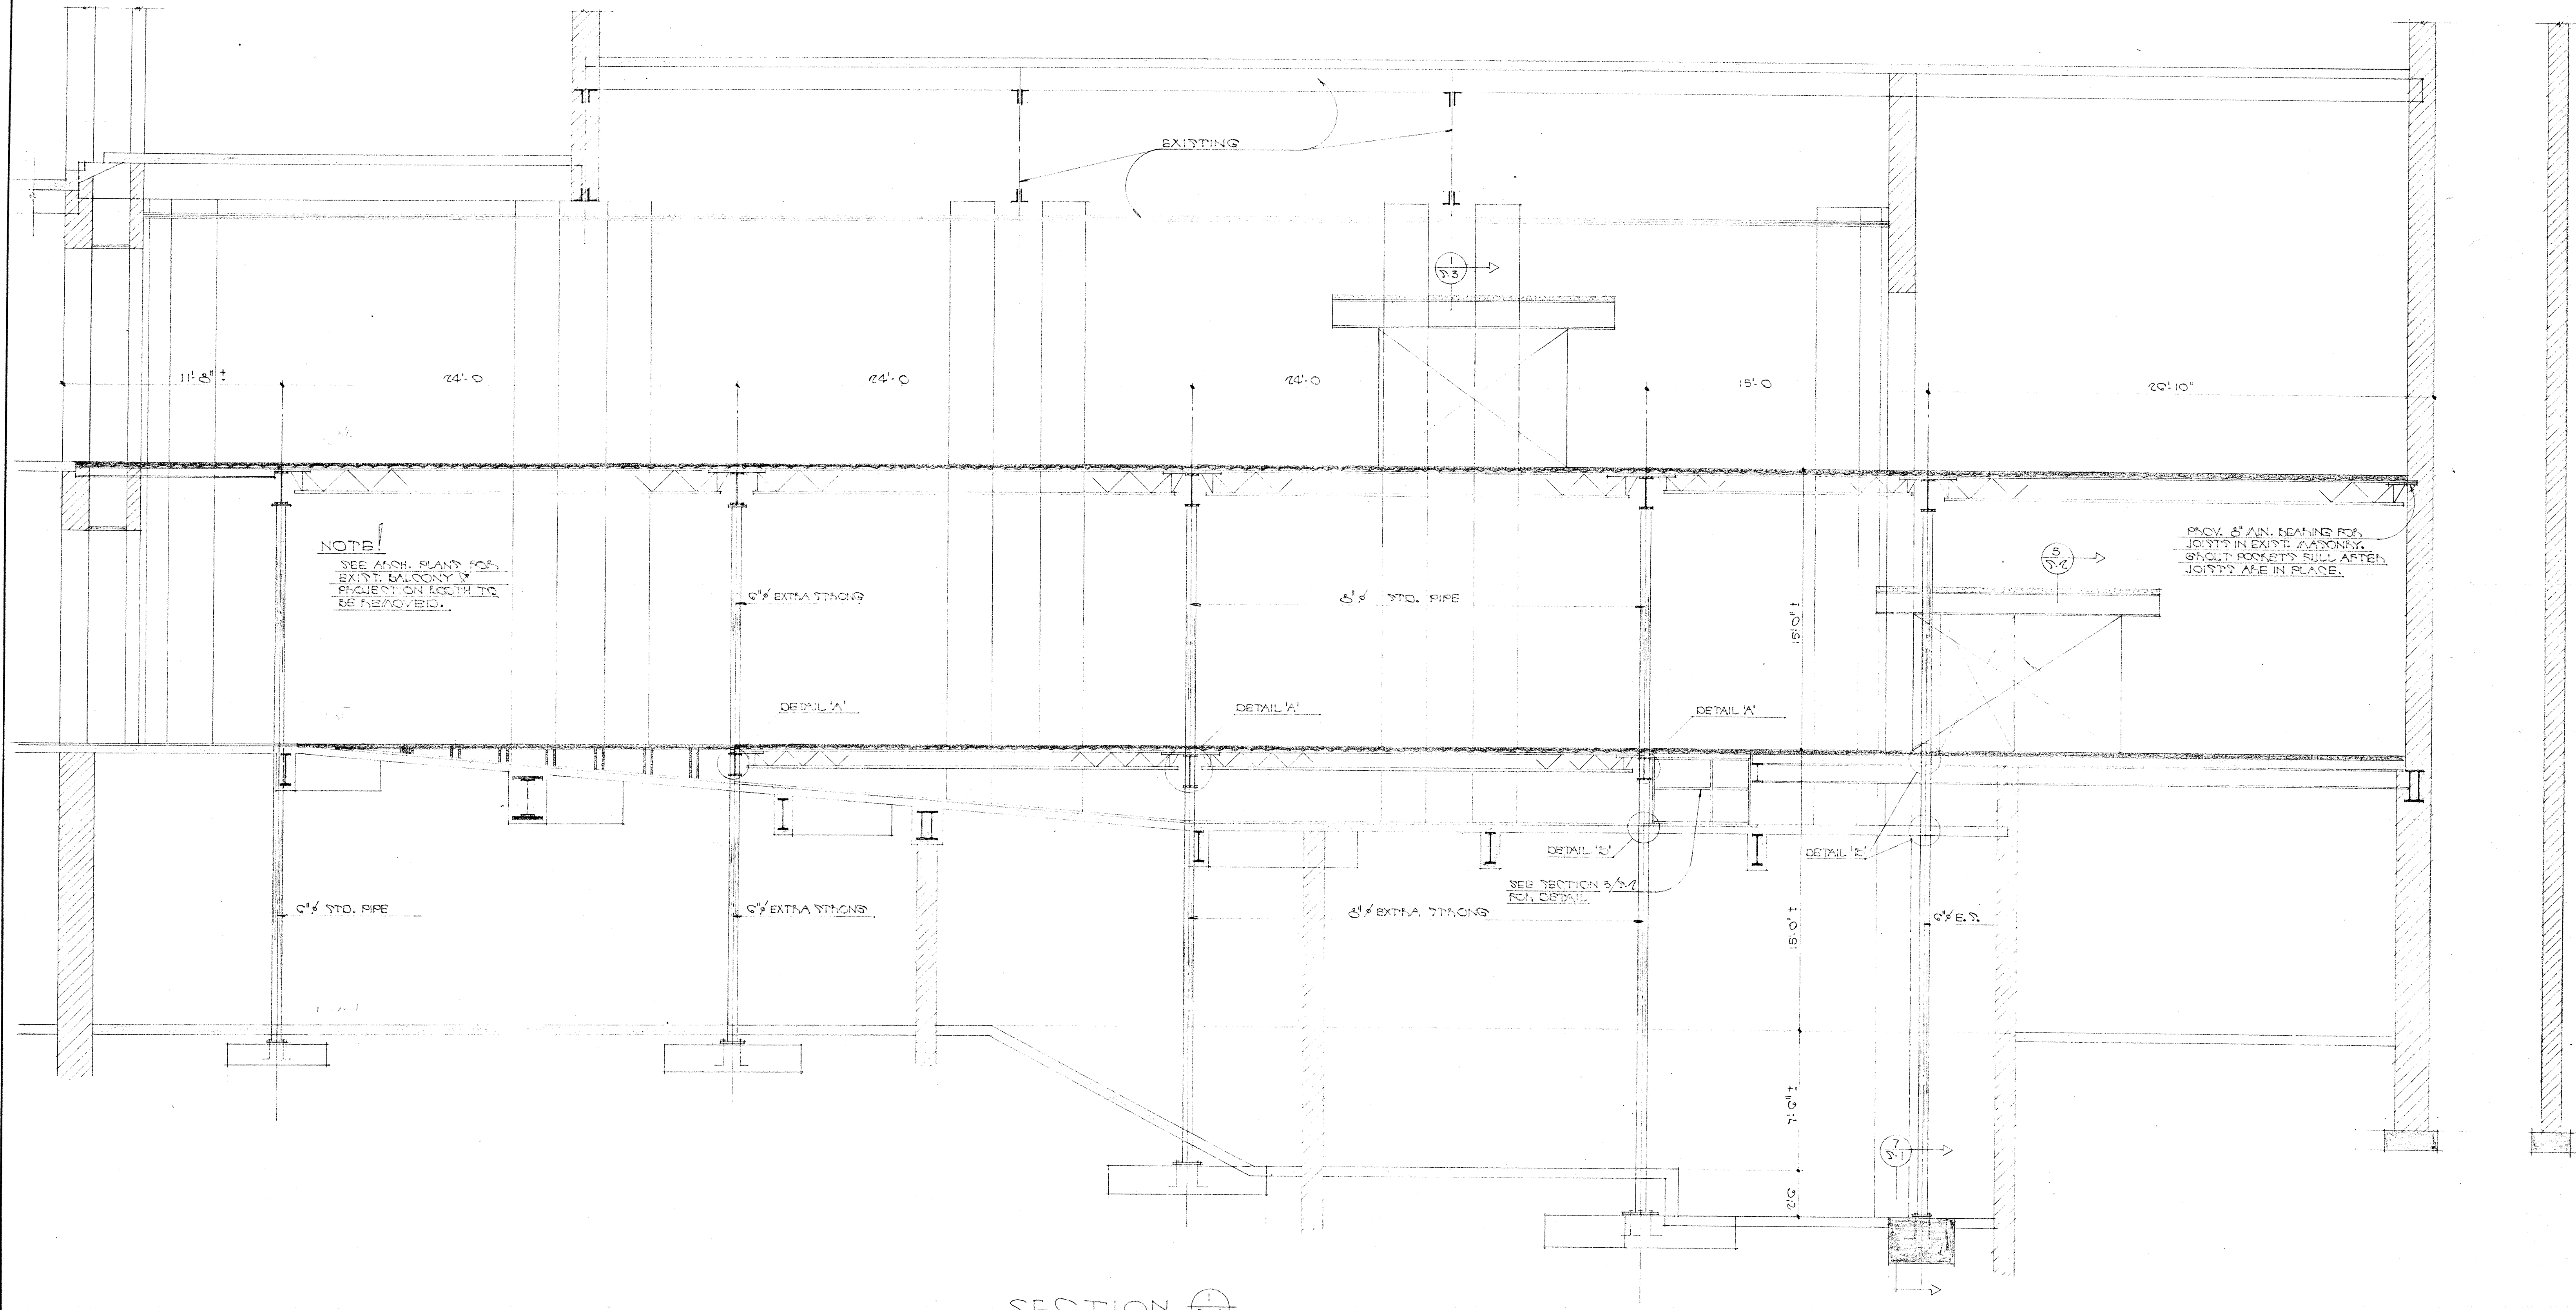

DETAIL 'A'
SECTION 3, 4, 5, 6, 7, 8

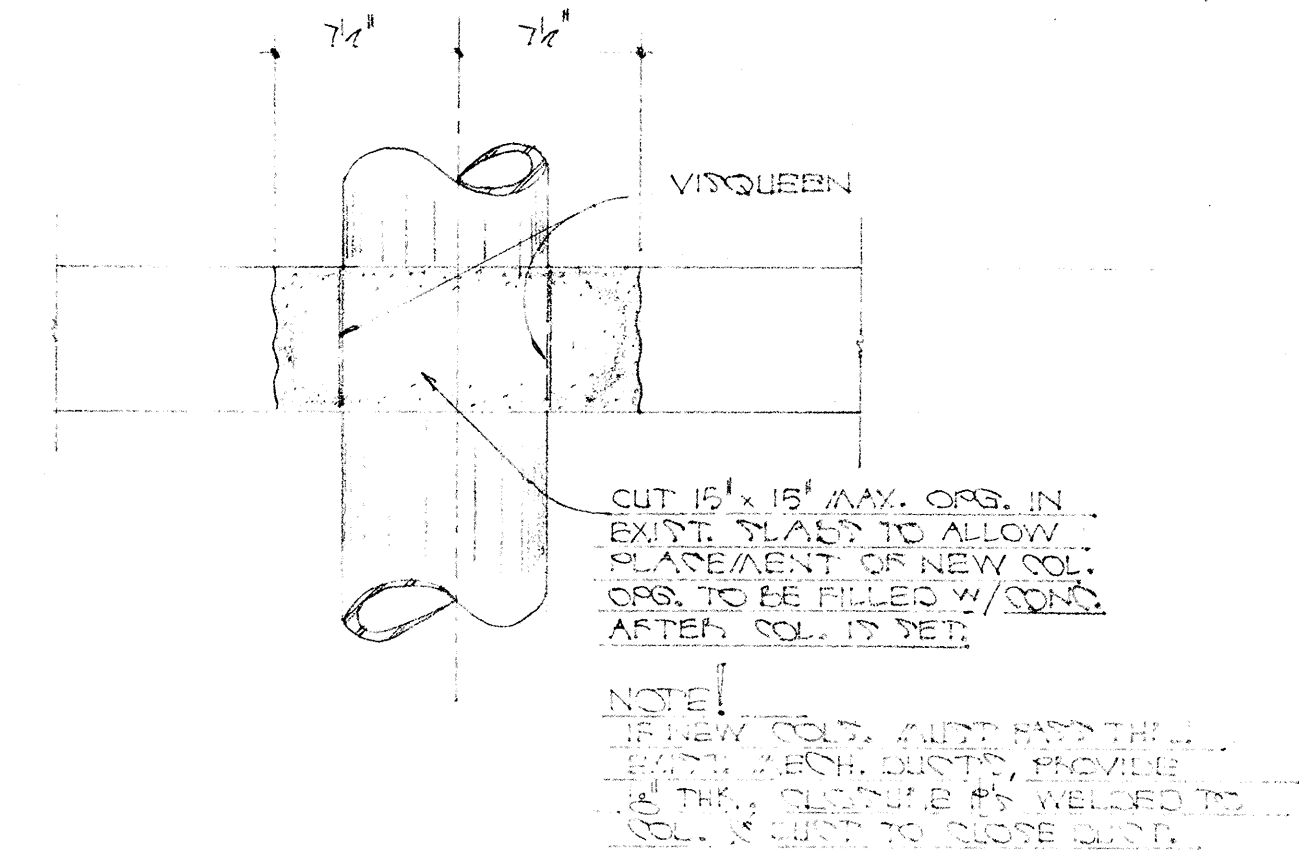

DETAIL 'B'
TYPICAL 1/8" MAX. COL.

SECTION 1/8" = 1'-0"

ADDITION & ALTERATIONS
CENTRAL HIGH SCHOOL
BOARD OF EDUCATION MEMPHIS CITY SCHOOLS
MEMPHIS TENNESSEE

DATE: 1/17/67 DRAWN: CHECKED:	S.S. KENWORTHY & ASSOCS. STRUCTURAL ENGINEER	CAMPBELL & CAMPBELL MECHANICAL ENGINEERS
FRANK LANSKY ARCHITECT 167 South Second Memphis Tennessee	CLIFTON WATSON ARCHITECT 3340 Poplar Memphis Tennessee	CONSULTANT ENGINEERS