


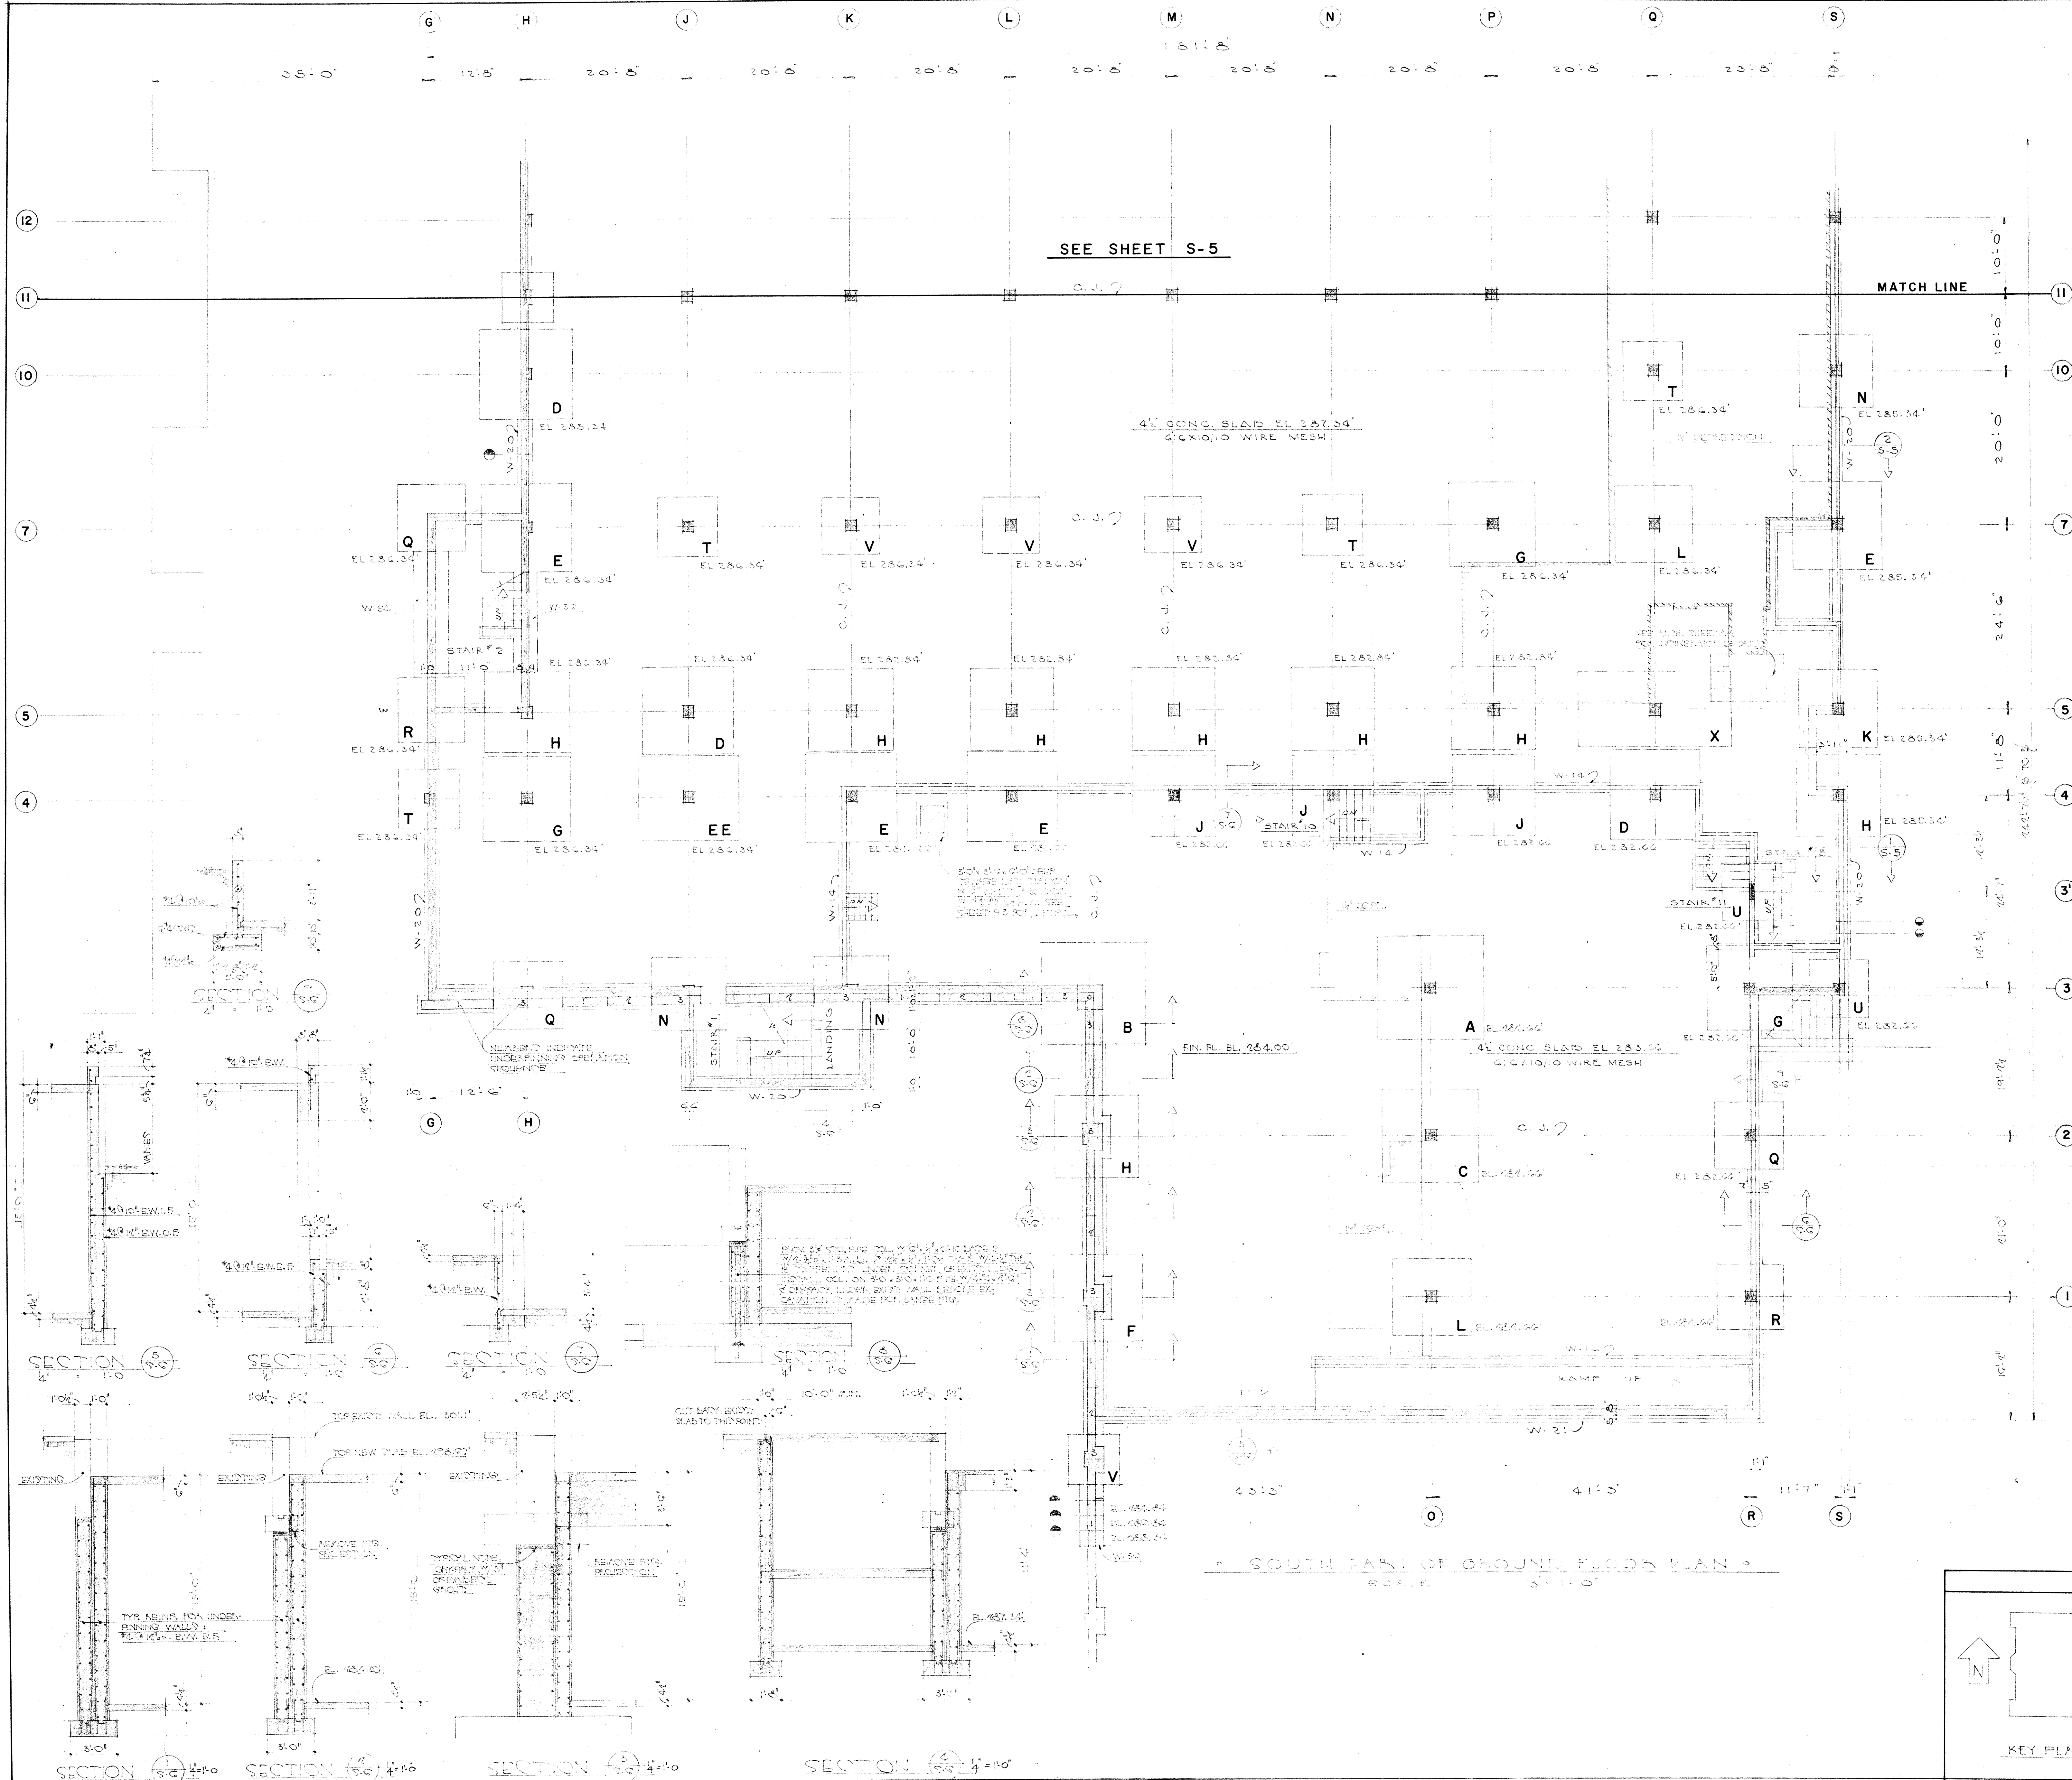

DATE: 1/1/57 DRAWN: [blank] CHECKED: [blank]	
S.S. KENWORTHY & ASSOCS. STRUCTURAL ENGINEER	CAMPBELL & CAMPBELL MECHANICAL ENGINEERS
CONSULTANT ENGINEERS	
FRANK LANSKY ARCHITECT 167 South Second Memphis Tennessee	CLIFTON WATSON ARCHITECT 3340 Poplar Memphis Tennessee
ASSOCIATED ARCHITECTS	
ADDITION & ALTERATIONS CENTRAL HIGH SCHOOL BOARD OF EDUCATION MEMPHIS CITY SCHOOLS MEMPHIS TENNESSEE	
SHEET NO. S-6 OF 87	